


ECOROCK

NON-ELECTRIC WASTEWATER TREATMENT

The Innovative System

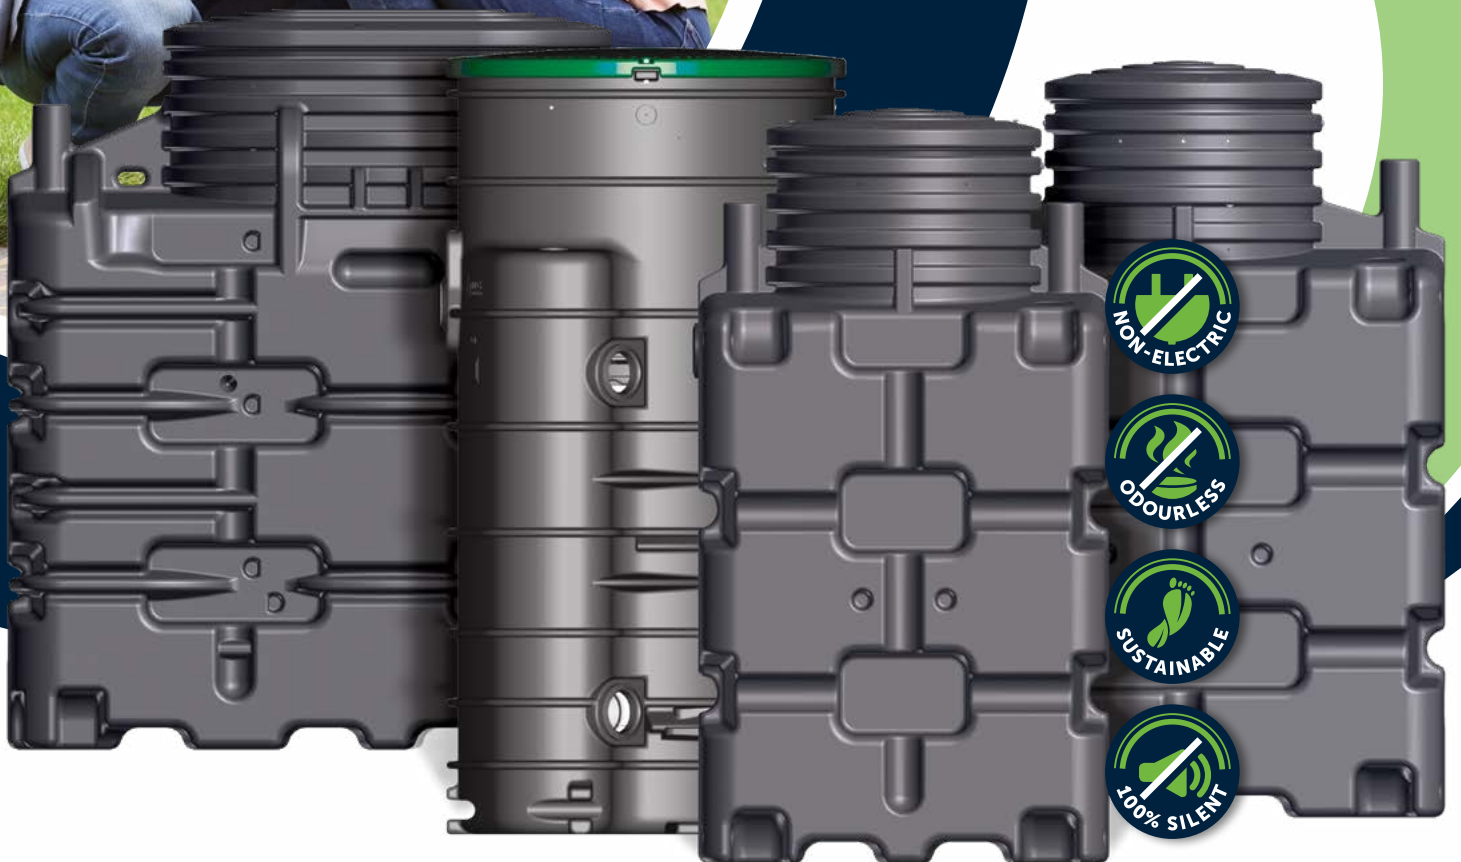

BIOROCK

engineered for tomorrow



THE FUTURE OF WASTEWATER TREATMENT

BIOROCK is home to an internationally-acclaimed team of wastewater specialists who share the goal of providing innovative, sustainable, and eco-friendly water treatment systems.

Our level of expertise and attention-to-detail guarantees only the best, most reliable products, providing the market with the ultimate non-electrical wastewater treatment technologies.

ADVANTAGES AND BENEFITS OF THE ECOROCK SOLUTION

- ECOROCK ■
- Electrical Plants ■
- Organic Media Plants ■

THE ECOROCK SOLUTION


Our **ECOROCK system** is the perfect solution for your home wastewater treatment. It is totally silent, odourless and is barely visible

With a capacity for 4 to 15 persons, this innovative sewage system is particularly ideal for your home wastewater treatment.

ECOROCK combines everything you need to successfully and cost-effectively treat your wastewater, while keeping your house sewage system hygienic and eco-friendly.

Do you already have a functioning primary tank and just want to **retrofit your treatment unit**? No problem! Our ECOROCK solution fits most of the primary tanks on the market.

Media Lifespan Is Up To 10 Years	✓	✗	✗
Low Operational Costs	✓	✗	✗
Minimal Annual Maintenance	✓	✗	✗
Effortless Installation	✓	✗	✗
Non Electric	✓	✓	✗
Long Septic Tank Pump-Out Intervals	✓	✓	✗
Odourless	✓	✓	✗
Silent	✓	✓	✗
Long Absence Periods	✓	✓	✗

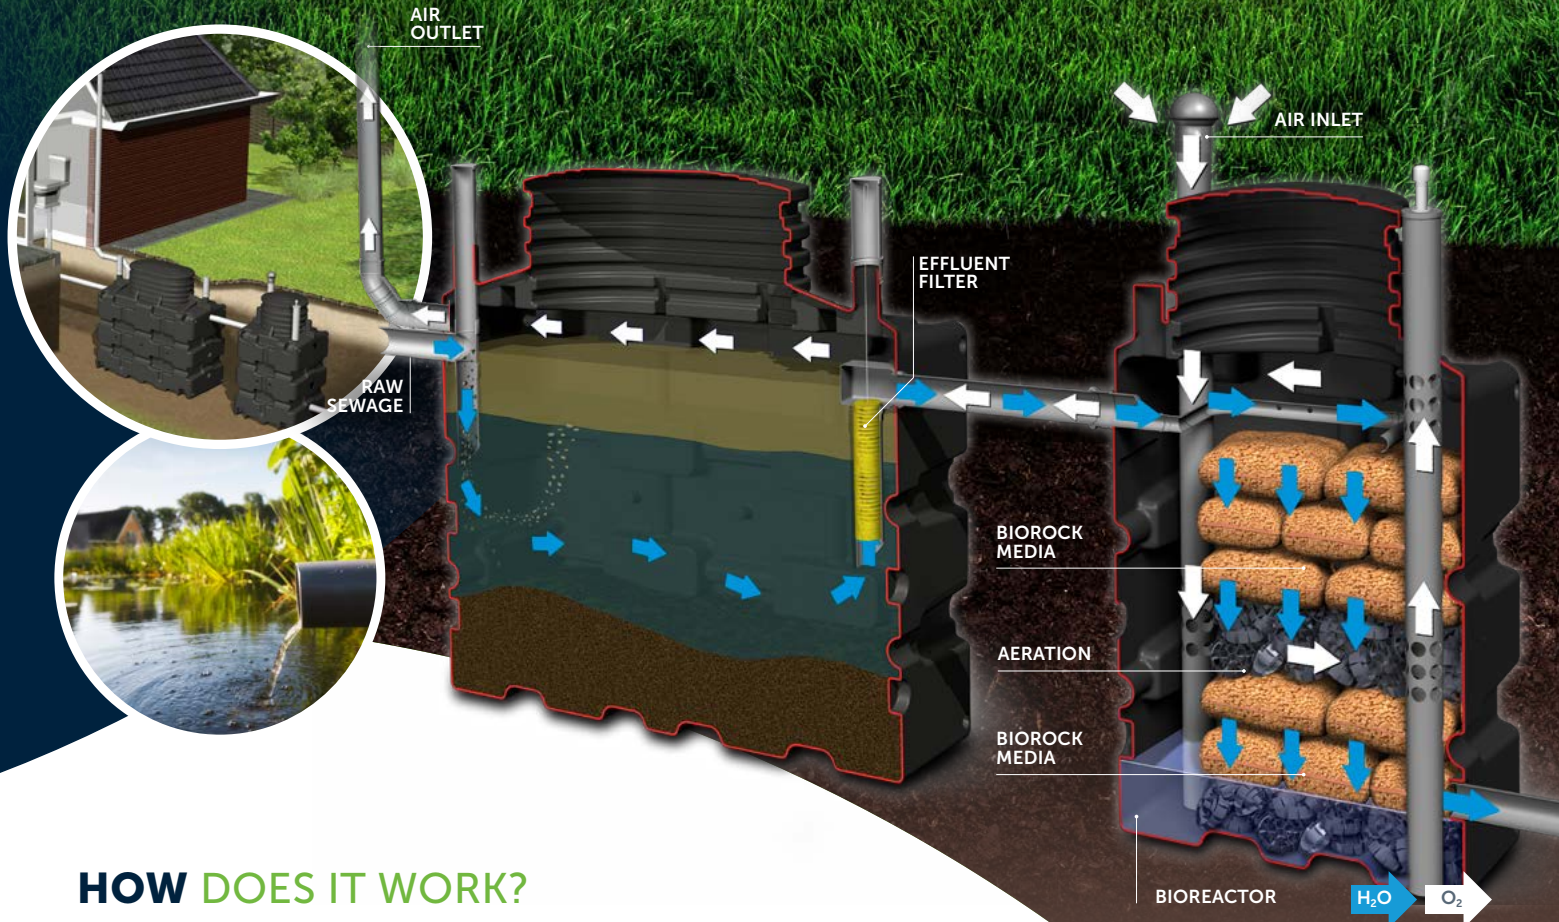

HOW DOES IT WORK?

Step 1: Primary Tank


The PRIMARY TANK clarifies the sewage water by fats, oils, greases and organic solids. The sewage then passes through an effluent filter, before discharging into the BIOROCK reactor.

Step 2: BIOREACTOR Process

Our BIOREACTOR further purifies the pretreated wastewater using a biological process. To naturally treat the wastewater, our systems use our unique BIOROCK Media, an exclusive and very efficient carrier material for bacteria.

Step 3: Discharge


Depending on the ground type, effluent will be discharged by gravity, or by a pump.

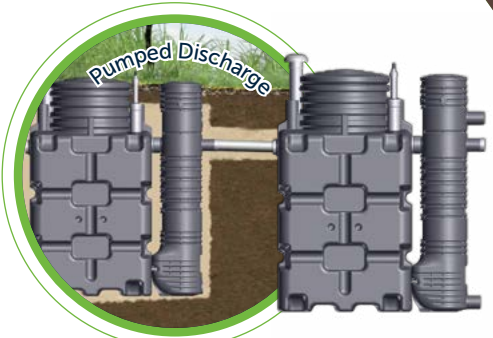

THE UNIQUE BIOROCK MEDIA

Our **exclusive media** is degradation-resistant, stable and sustainable - keeping the purification system working effectively over the long-term. You will exclusively find it in BIOROCK systems



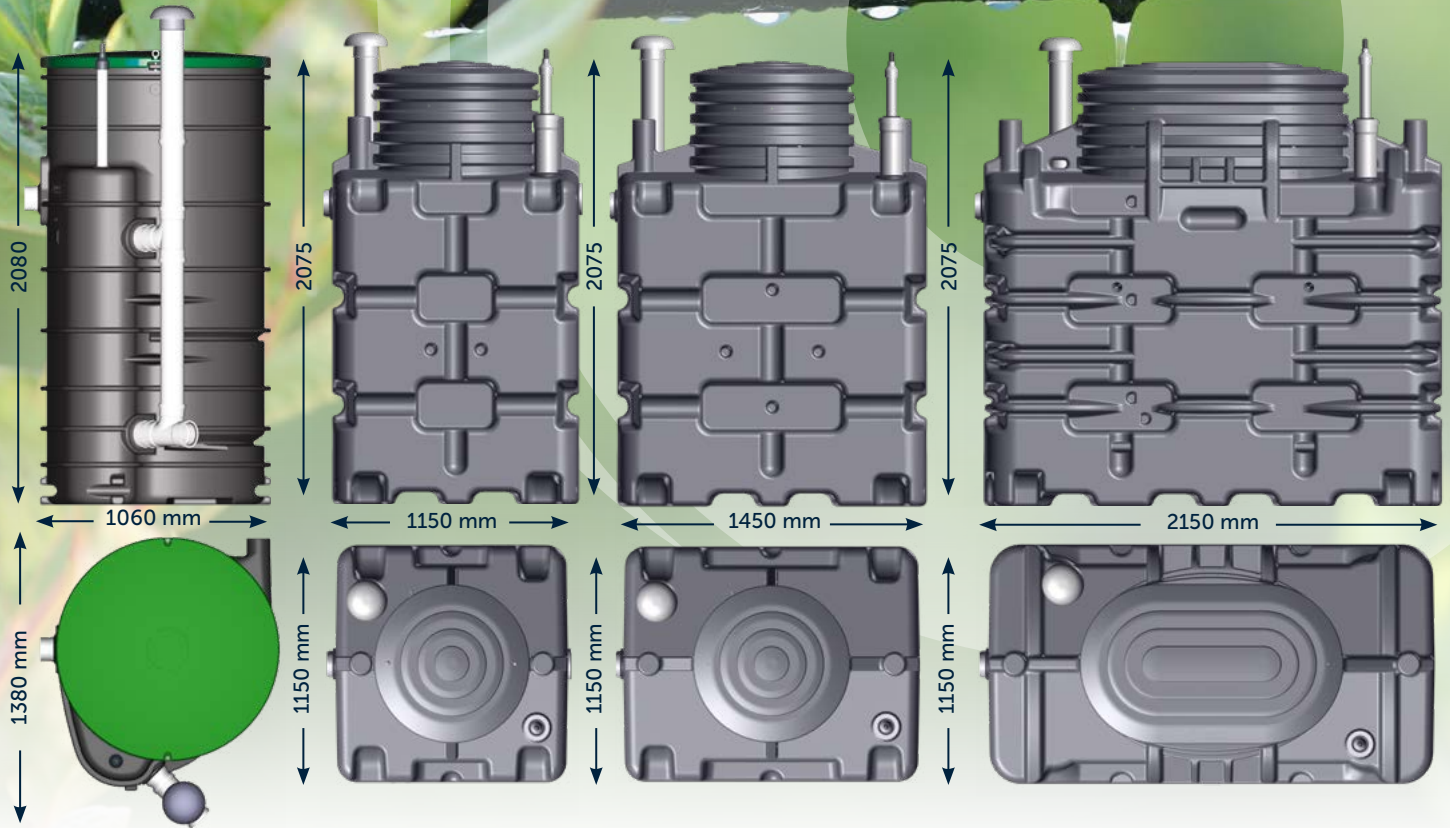

ECOROCK SPECIFICATIONS

DIMENSIONS	VOLUME BIOREACTOR	WEIGHT (EMPTY)
ECOROCK-1000 (Up to 6 PE)	1000 liters	177 kg
ECOROCK-1500 (Up to 8 PE)	1500 liters	197 kg
ECOROCK-2000 (Up to 10 PE)	2000 liters	232 kg
ECOROCK-3000 (Up to 15 PE)	3000 liters	304 kg

Do you need a non-electric plant with a larger capacity?
We have a solution for every project!

Find more information in our brochures for wastewater treatment plants with capacities for 30 people and up.

SAVE MONEY WITH ECOROCK

One of the main benefits of having an **ECOROCK treatment unit** is that it's a sustainable and economical investment. Our system requires minimal maintenance, does not need electricity, and has a long lifespan.

You will constantly save on electricity and maintenance costs.

BIOROCK
engineered for tomorrow

ECOROCK-UK-12/2022

Call us today for more information

BIOROCK Sewage Treatment Ltd
Adamson House (Ground Floor), Towers Business
Park, M20 2YY Manchester



☎ 0161 246 6065 ✉ info@biorock.co.uk

www.biorock.co.uk



25 Year warranty on tanks
10 Year warranty on media

**subject to conditions*

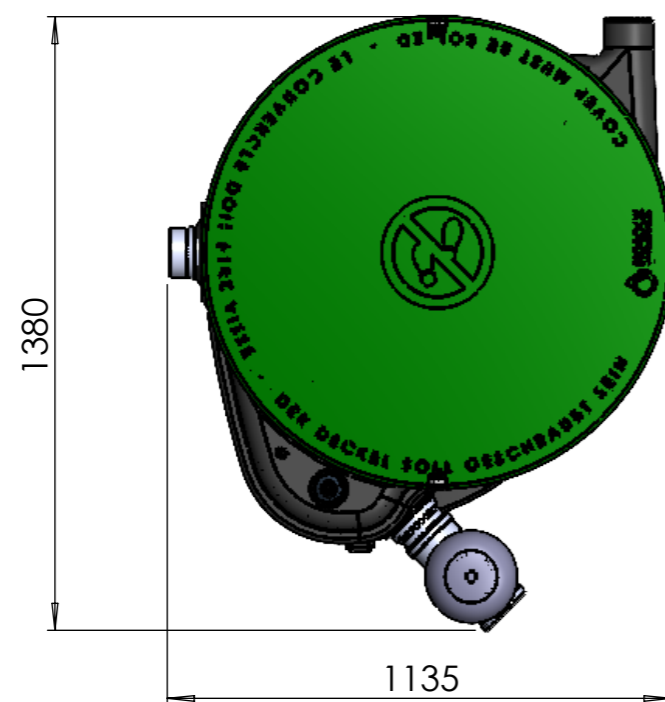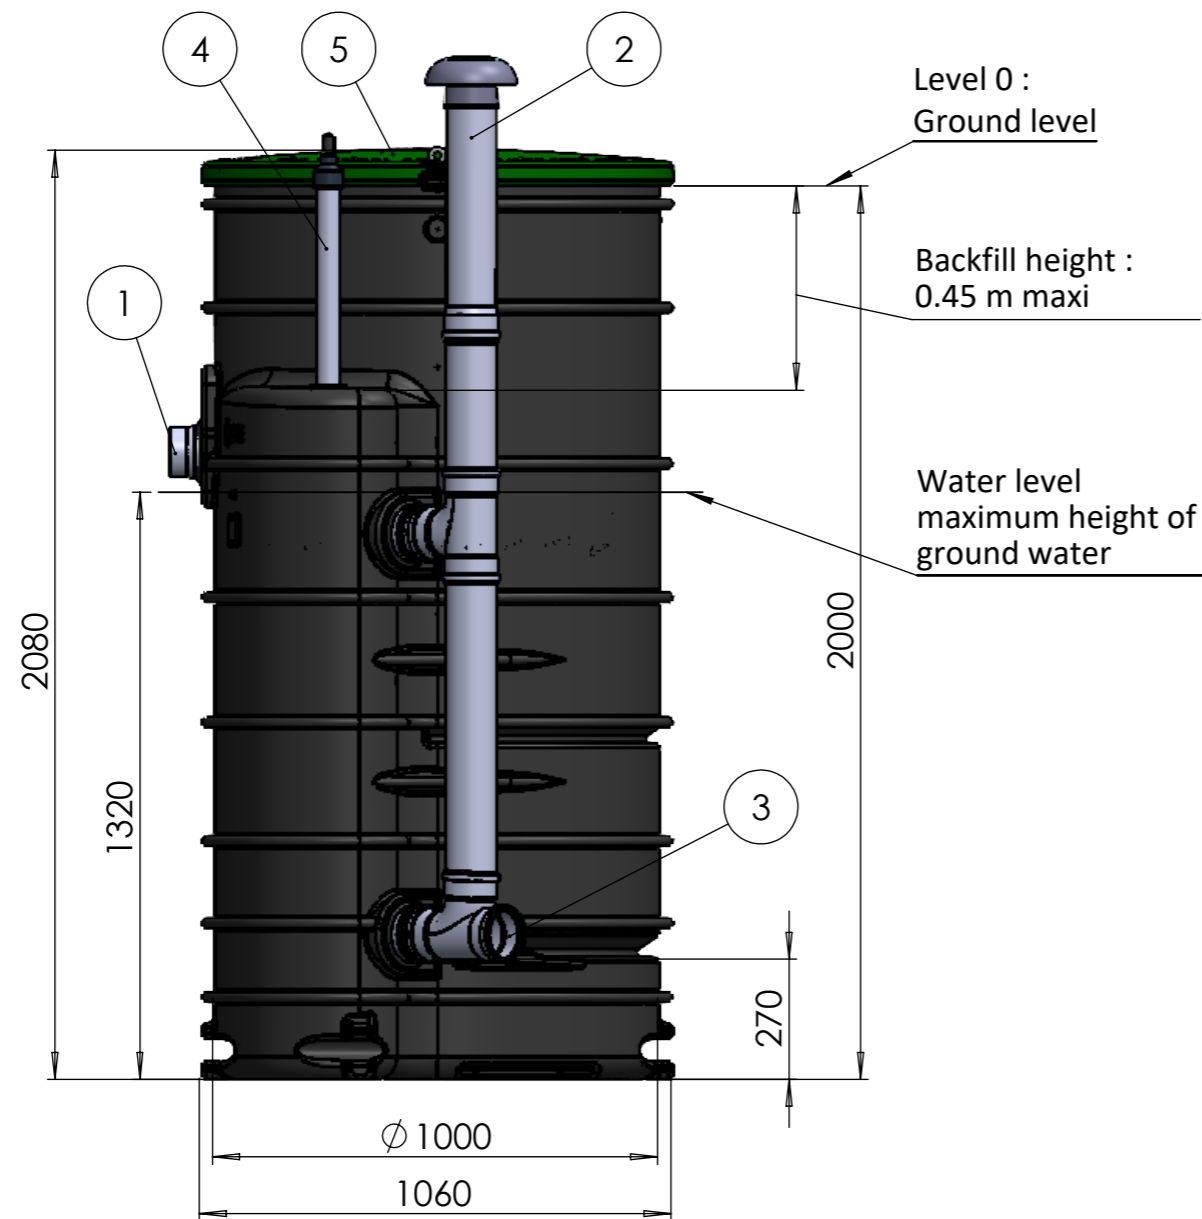

ECOROCK-1000

CAPACITY UP TO 6 PE

1	Effluents inlet + Air outlet DN 110
2	Air inlet
3	Water outlet DN110
4	Overflow alarm
5	Treatment access


<u>CARACTERISTICS</u>	<u>VALUE</u>	<u>UNIT</u>
Capacity in Population Equivalent	6	PE
<u>TREATMENT UNIT</u>	<u>VALUE</u>	<u>UNIT</u>
Minimum volume of pre-treatment	2700	Liters
Treatment volume	1500	Liters
Daily volume of wastewater	150	Liters/day/PE
Daily hydraulic load	up to 0.9	m ³ /day
Organic load per PE	60	gr.DBO5/PE/day
Charge organique brute	0.36	kg DBO5/day
<u>SPECIFICATION</u>	<u>VALUE</u>	<u>UNIT</u>
Overall length	1213	mm
Overall width	1415	mm
Overall height	2240	mm
Secondary treatment area	0.82	m ²
Total weight (without water)	177	kg
Pipe diameters	110	mm
Buffer diameter	1000	mm

BIOROCK

Creation	Date
Approval	Date
Format: A3	Scale: 1:17

Technical Sheet
ECOROCK-1000 V3-6PE

Material: Mass: Page: 3 / 3

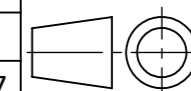

SW-0001181

TREATMENT PERFORMANCE RESULTS

BIOROCK Sewage Treatment Ltd

5300 Lakeside, Cheadle Royal Bus. Pk. Cheadle SK8 3GP

EN 12566-3

Results corresponding to EN 12566-3 and S.R. 66

PIA-SR66-1703-1026

BIOROCK

Aerobic biological gravity filter

Nominal organic daily load	0.27 kg/d			
Nominal hydraulic daily load	0.75 m ³ /d			
Material	Polyethylene			
Watertightness	Pass			
Crushing resistance (Pit test)	Pass (also wet conditions)			
Durability	Pass			
Treatment efficiency (nominal sequences)		Efficiency	Effluent	
		COD	96.3 %	26 mg/l
		BOD ₅	98.7 %	4 mg/l
		NH ₄ -N*	90.5 %	3 mg/l
		SS	99.3 %	3 mg/l
Number of desludging	Not more than once			
Electrical consumption	0 kWh/d			

*determined for temperatures $\geq 12^{\circ}\text{C}$ in the bioreactor

Performance tested by:

PIA – Prüfinstitut für Abwassertechnik GmbH

CSTB – Centre Scientifique et technique du Batiment

CERIB – Centre d'Etudes et de Recherche de l'INDustrie du Béton

This document replaces neither the declaration of performance nor the CE marking.



Notified Body
No.: 1739



Certified according to
ISO 9001:2008



Elmar Lancé

March 2017