



# MONOBLOCK-2 V3

## Treatment capacity 600 l/d

Level 0 :  
ground level

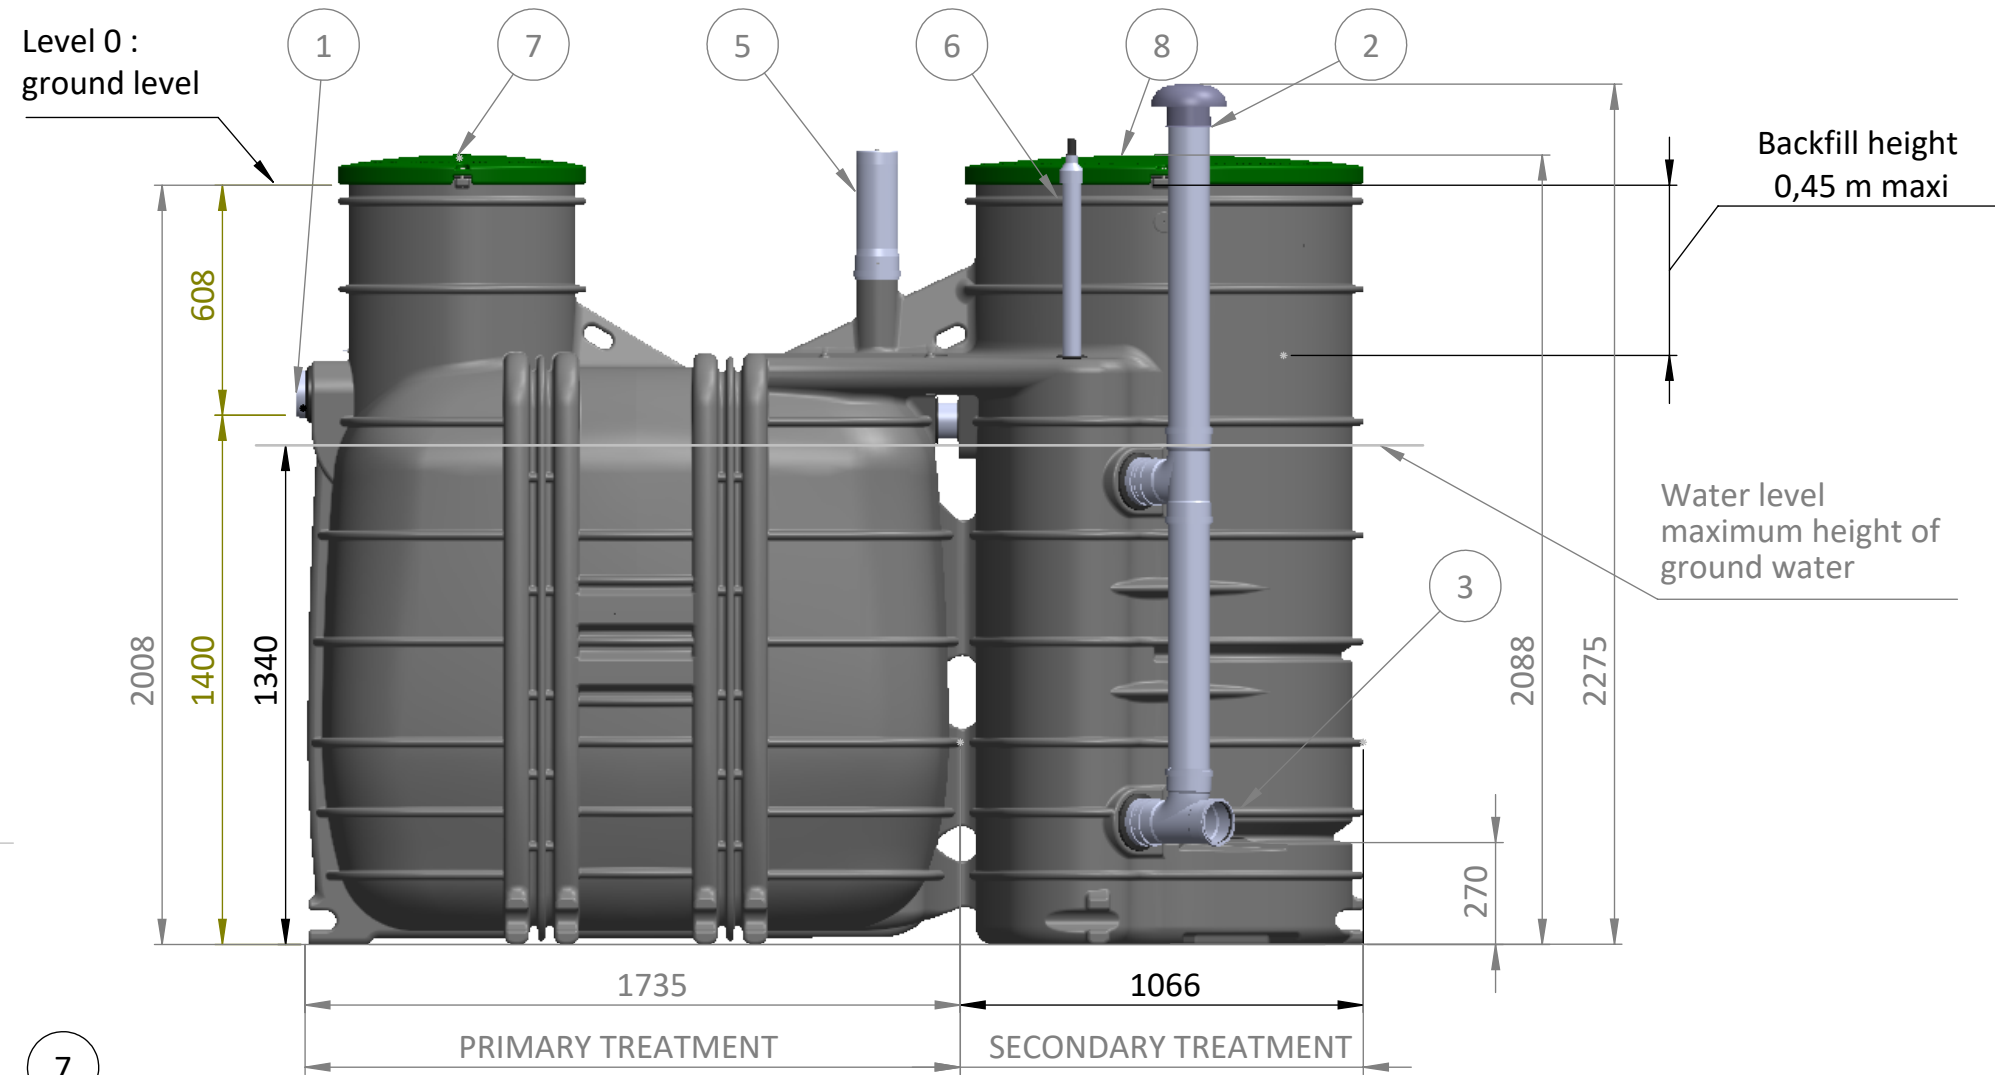

1	Water Inlet
2	Air Inlet
3	Water Outlet
4	Air Outlet
5	Access to effluent filter
6	Overflow Alarm
7	Access to Primary treatment
8	Access to Secondary treatment

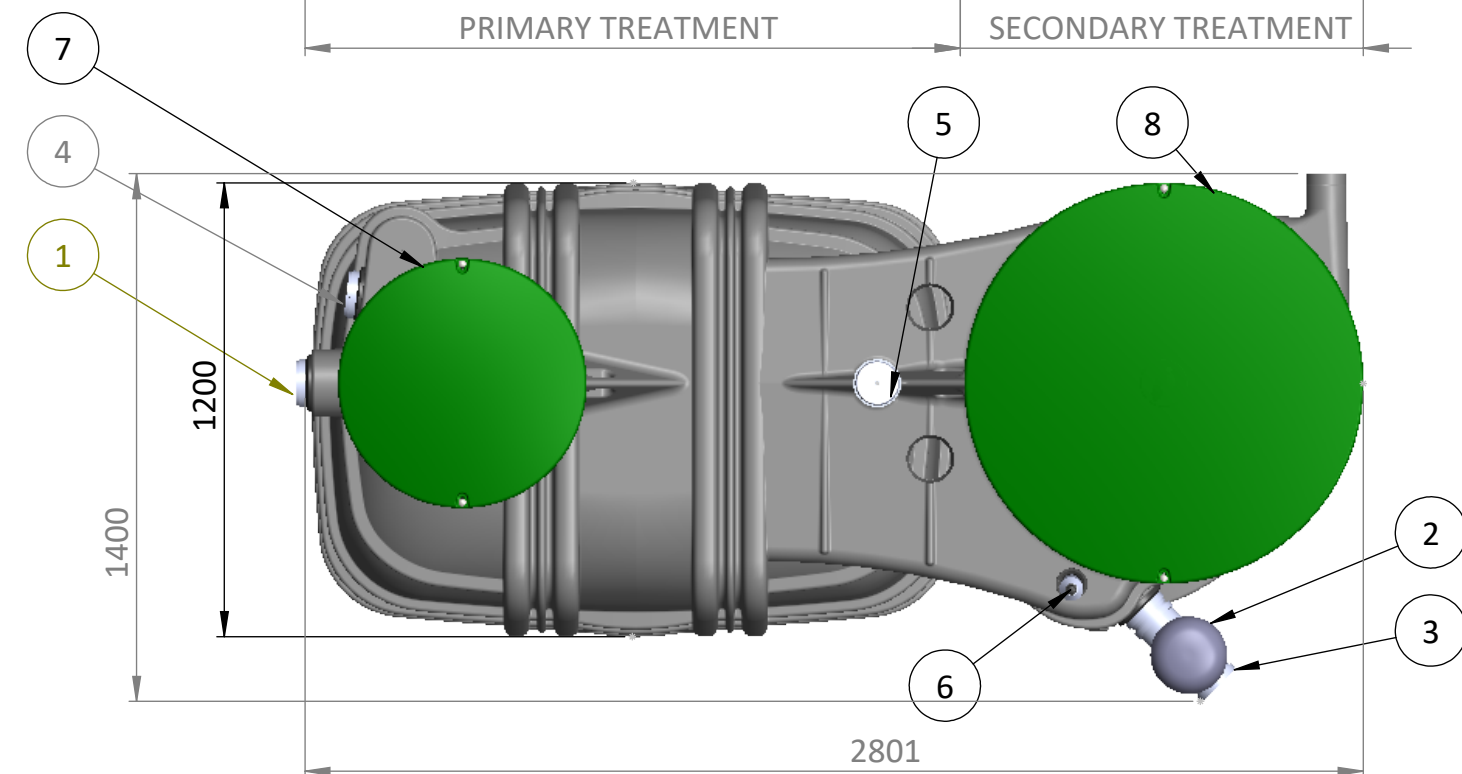
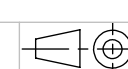


This primary tank can be installed in high ground water table.

<u>PRIMARY TREATMENT</u>	<u>VALUE</u>	<u>UNIT</u>
Volume of pre-treatment	2000	Liters
<u>SECONDARY TREATMENT</u>	<u>VALUE</u>	<u>UNIT</u>
Volume	1500	Liters
Daily hydraulic load	0.6	m <sup>3</sup> /day
Organic load raw effluent up to	0.24	kg DBO5/day
<u>SPECIFICATION</u>	<u>VALUE</u>	<u>UNIT</u>
Overall length	2801	mm
Length x Width Primary treatment	1735 x 1200	mm
Secondary treatment area	0.82	m <sup>2</sup>
Overall width	1400	mm
Overall height + ventilation	2275	mm
Total weight (without water)	298	Kg
Pipe diameters	110	mm
Lid diameter (Primary treatment)	600	mm
Lid diameter (Secondary treatment)	1000	mm

\*according to EN 12566-3

Tolerance : 3%

REVISION	DESCRIPTION	Weight adjustment		<b>Creation</b> NAME: LH DATE: 22/09/2022		 <b>FT0091-MONOBLOCK-2 V3</b> CM-Y2000.4
				<b>Verification</b> NAME: DATE:		
				Rev: 0		
				Scale: 1:20		
				Sheet: 1/1		 A3